

SPECIFICATION:

JOSAM 23500-AE-4 SERIES COATED CAST IRON LEVELZE[®] ROOF DRAIN, SQUARE PEDESTRIAN GRATE SET IN SQUARE SECURED FRAME, WEJLOC[®] NON-PUNCTURING FLASHING COLLAR WITH WEEPHOLES FOR 2" ROOF FILL, BOLTED SUPPORT RING, ADJUSTABLE TOP, LARGE SUMP WITH WIDE ROOF FLANGE AND BOTTOM OUTLET.



ROOF DRAIN

WITH LEVELZE[®] ADJUSTABLE EXTENSION

SERIES **23500-AE-4**

SLOT WIDTH 5/16"

FORMERLY 23000 SERIES

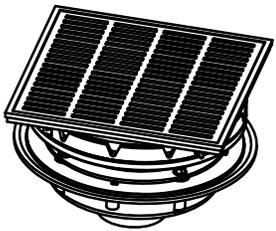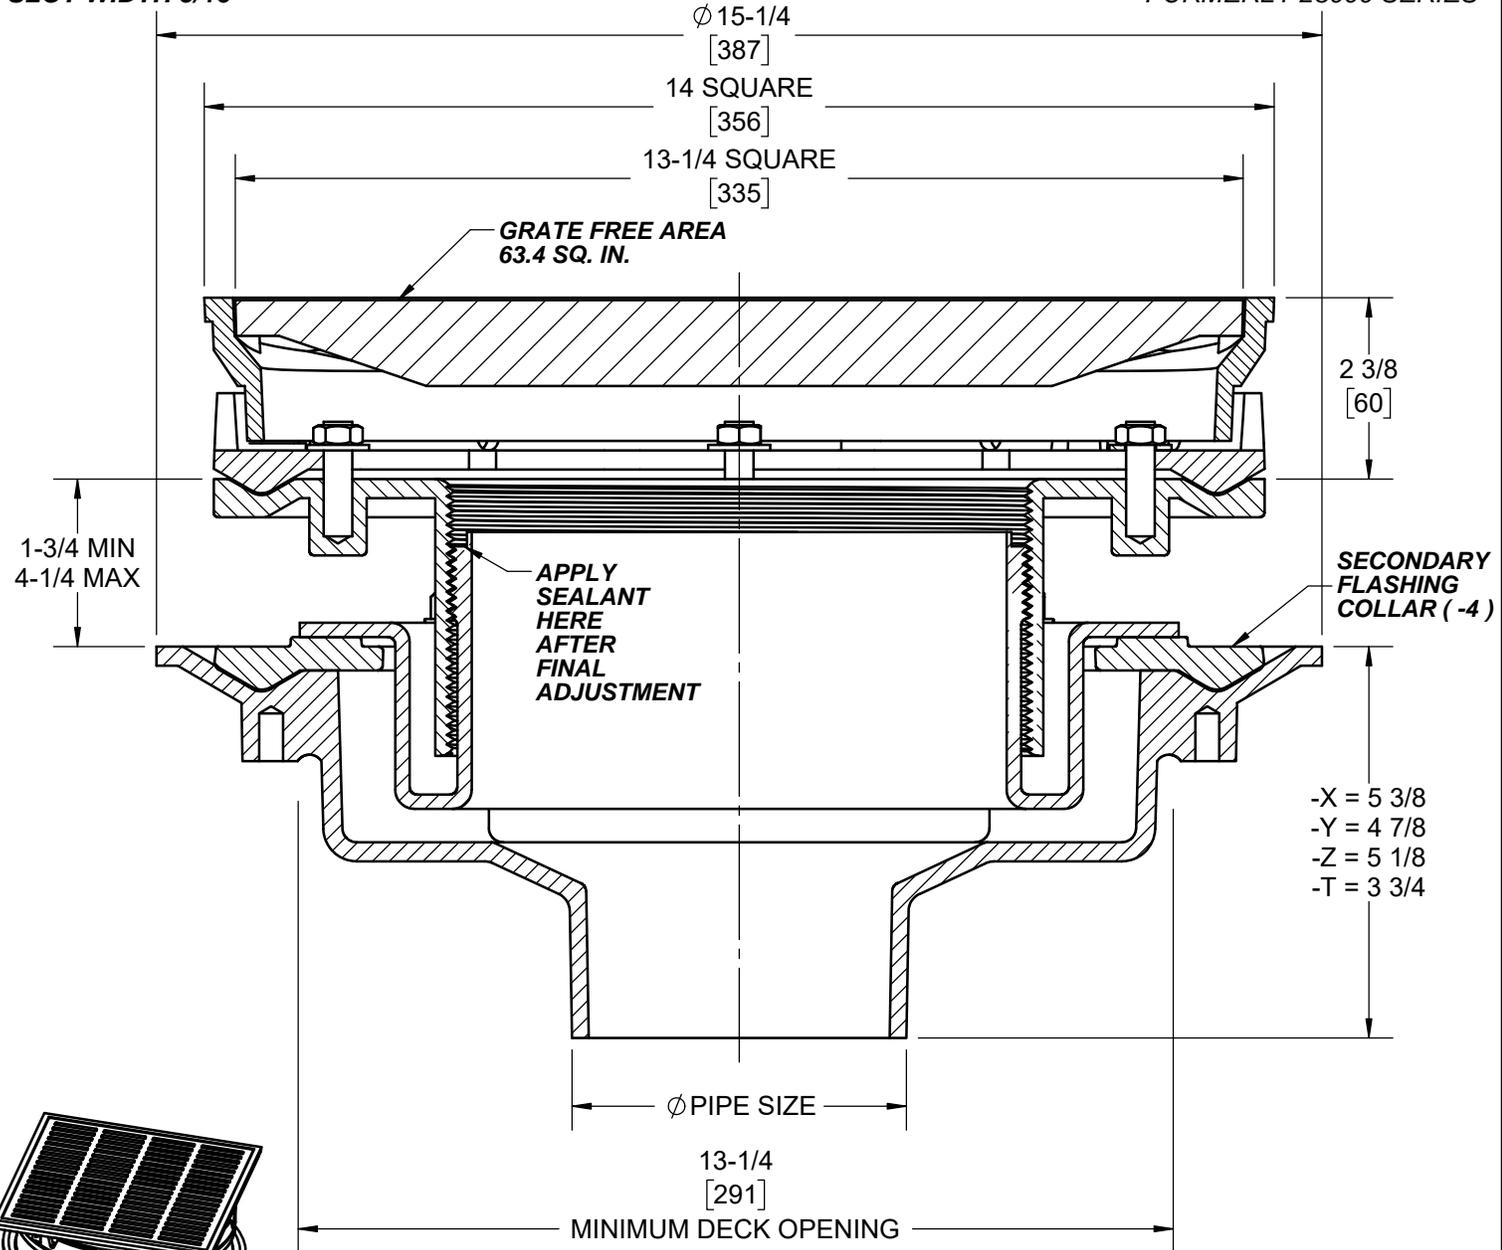

2"	PIPE SIZE	X	-AE	THREADED LEVELZE ADJUSTABLE EXTENSION
3"	PIPE SIZE	X	-4	SECONDARY FLASHING CLAMP
4"	PIPE SIZE			
5"	PIPE SIZE		-X	INSIDE CAULK OUTLET
6"	PIPE SIZE		-Y	HUB OUTLET WITH GASKET (2", 3" & 4" SIZES ONLY)
8"	PIPE SIZE		-Z	NO-HUB & SPIGOT OUTLET
10"	PIPE SIZE (NO-HUB ONLY)		-T	THREADED OUTLET

DATE OF LAST CHANGE: 04/20/20
 DIMENSIONS ARE SUBJECT TO MANUFACTURERS TOLERANCES AND CHANGE WITHOUT NOTICE. WE CAN ASSUME NO RESPONSIBILITY FOR USE OF SUPERSEDED OR VOID DATA.



NOTES

WARNING: Cancer and Reproductive Harm - www.P65Warnings.ca.gov